



**Farnsworth**  
GROUP

1612 SPECHT POINT ROAD, SUITE 105  
FORT COLLINS, COLORADO 80525  
(970) 484-7477 / info@f-w.com

www.f-w.com  
Engineers | Architects | Surveyors | Scientists

ISSUE:  
# Date: Description:

PROJECT:  
CITY OF DELTA, COLORADO

**HIGH ZONE PUMP STATION**


Enter address here

Date: 02/24/2016  
Design/Drawn: AML/GP  
Reviewed: RCS  
Book No.:

SHEET TITLE:  
**HIGH ZONE PUMP STATION ISOMETERIC VIEW**

SHEET NUMBER:  
**P1.0**

Project No.: 0150575.00

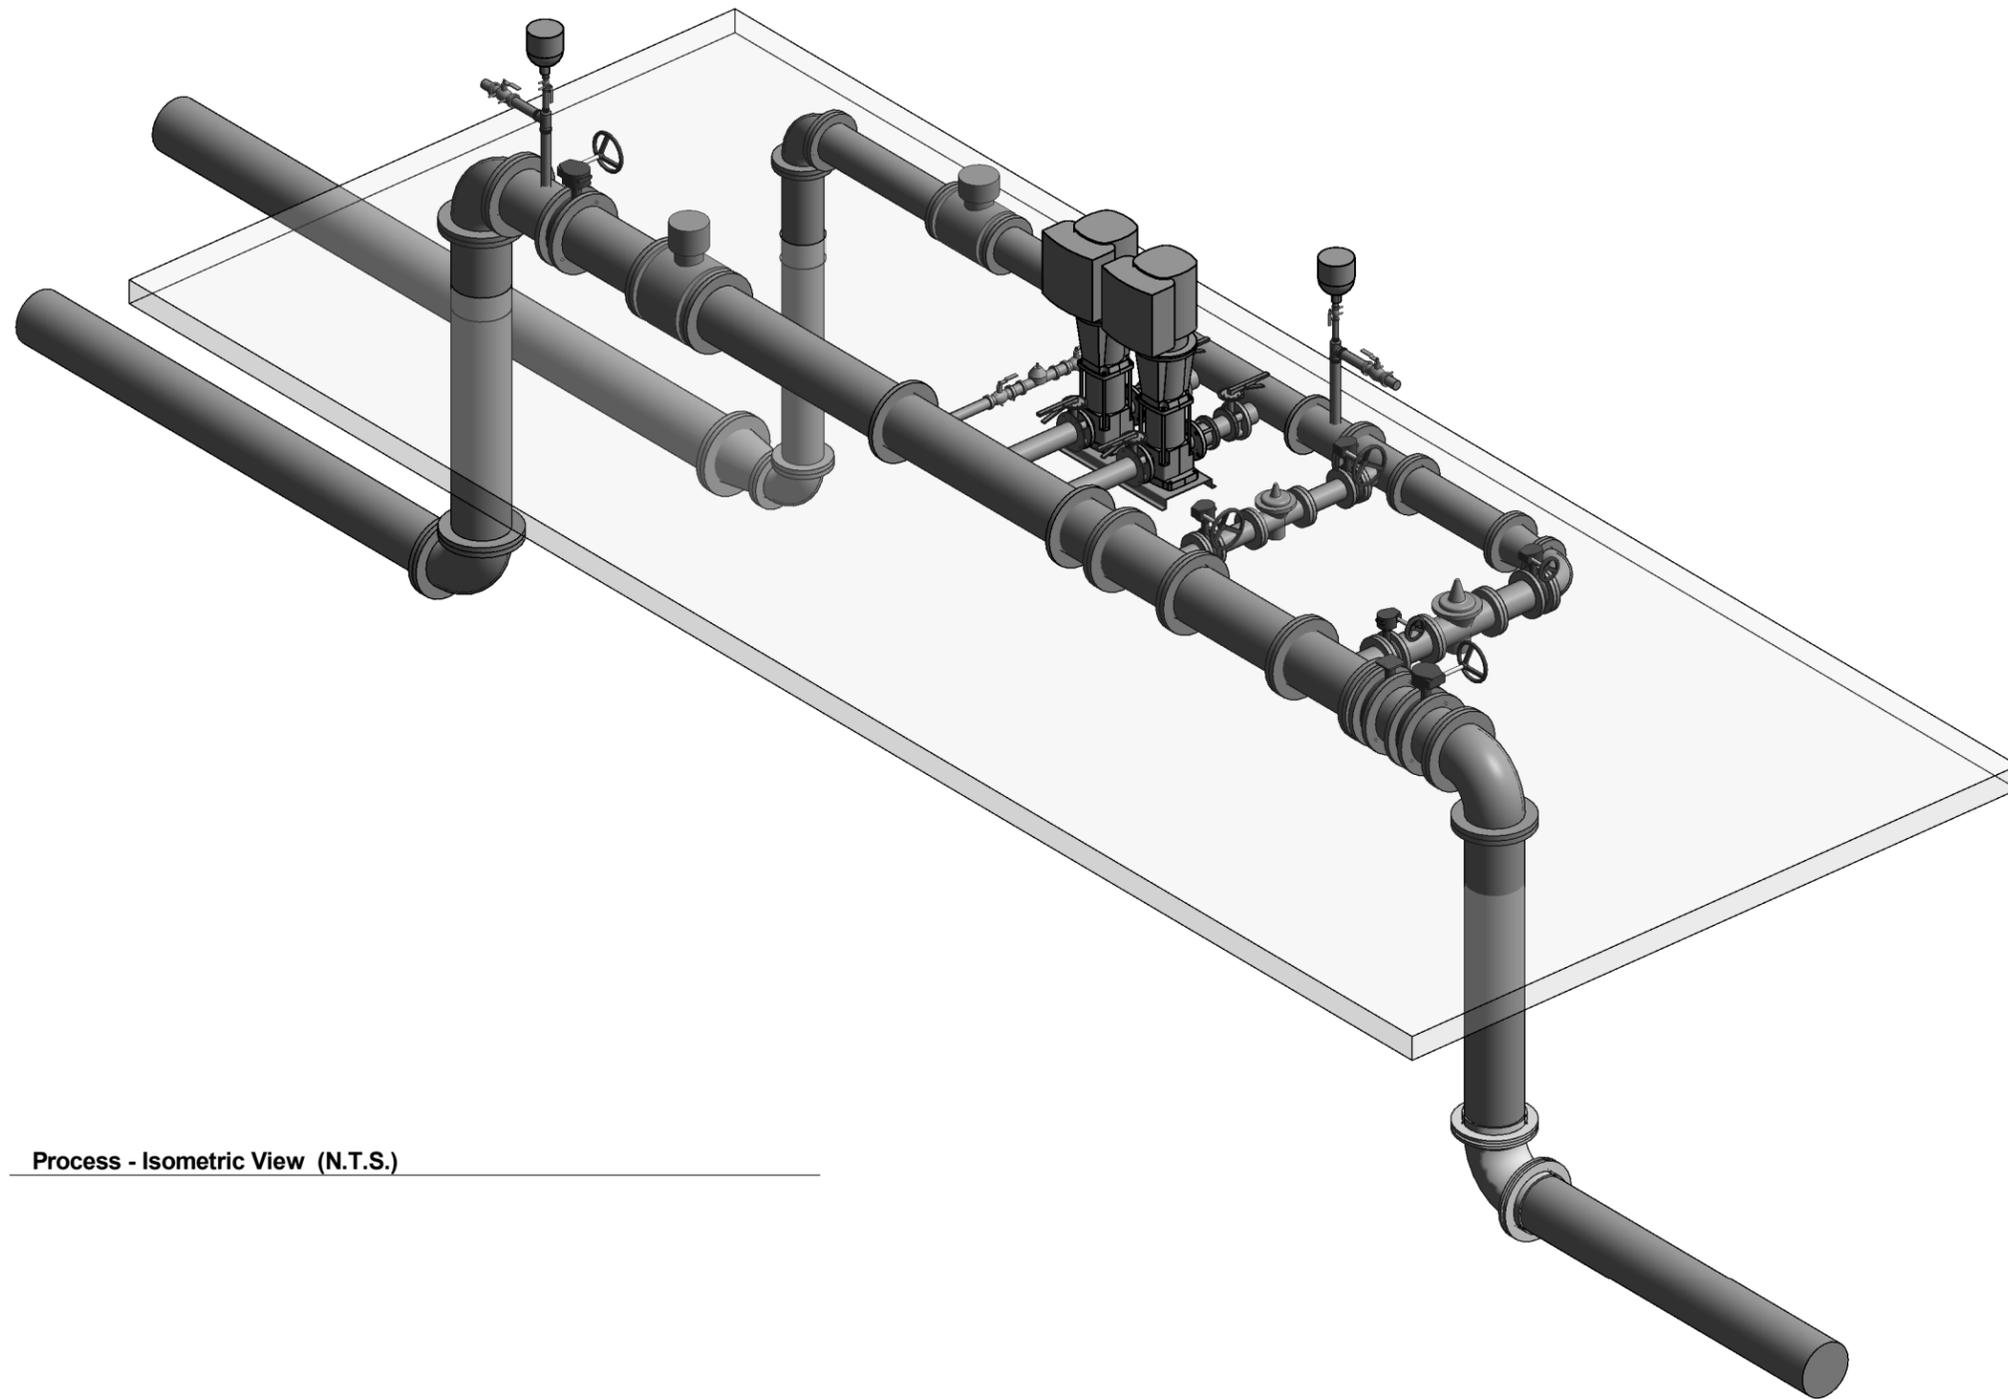

Process - Isometric View (N.T.S.)

2016.02.24 11:10:24 AM  
P:\00150575\0150575\_00\_A03 - Delta High Zone PUMP Station\Drawings\Process\Process - Isometric View.dwg

