



MINIMUM ANCHORING DETAIL FOR  
MANUFACTURED (metal) CARPORTS

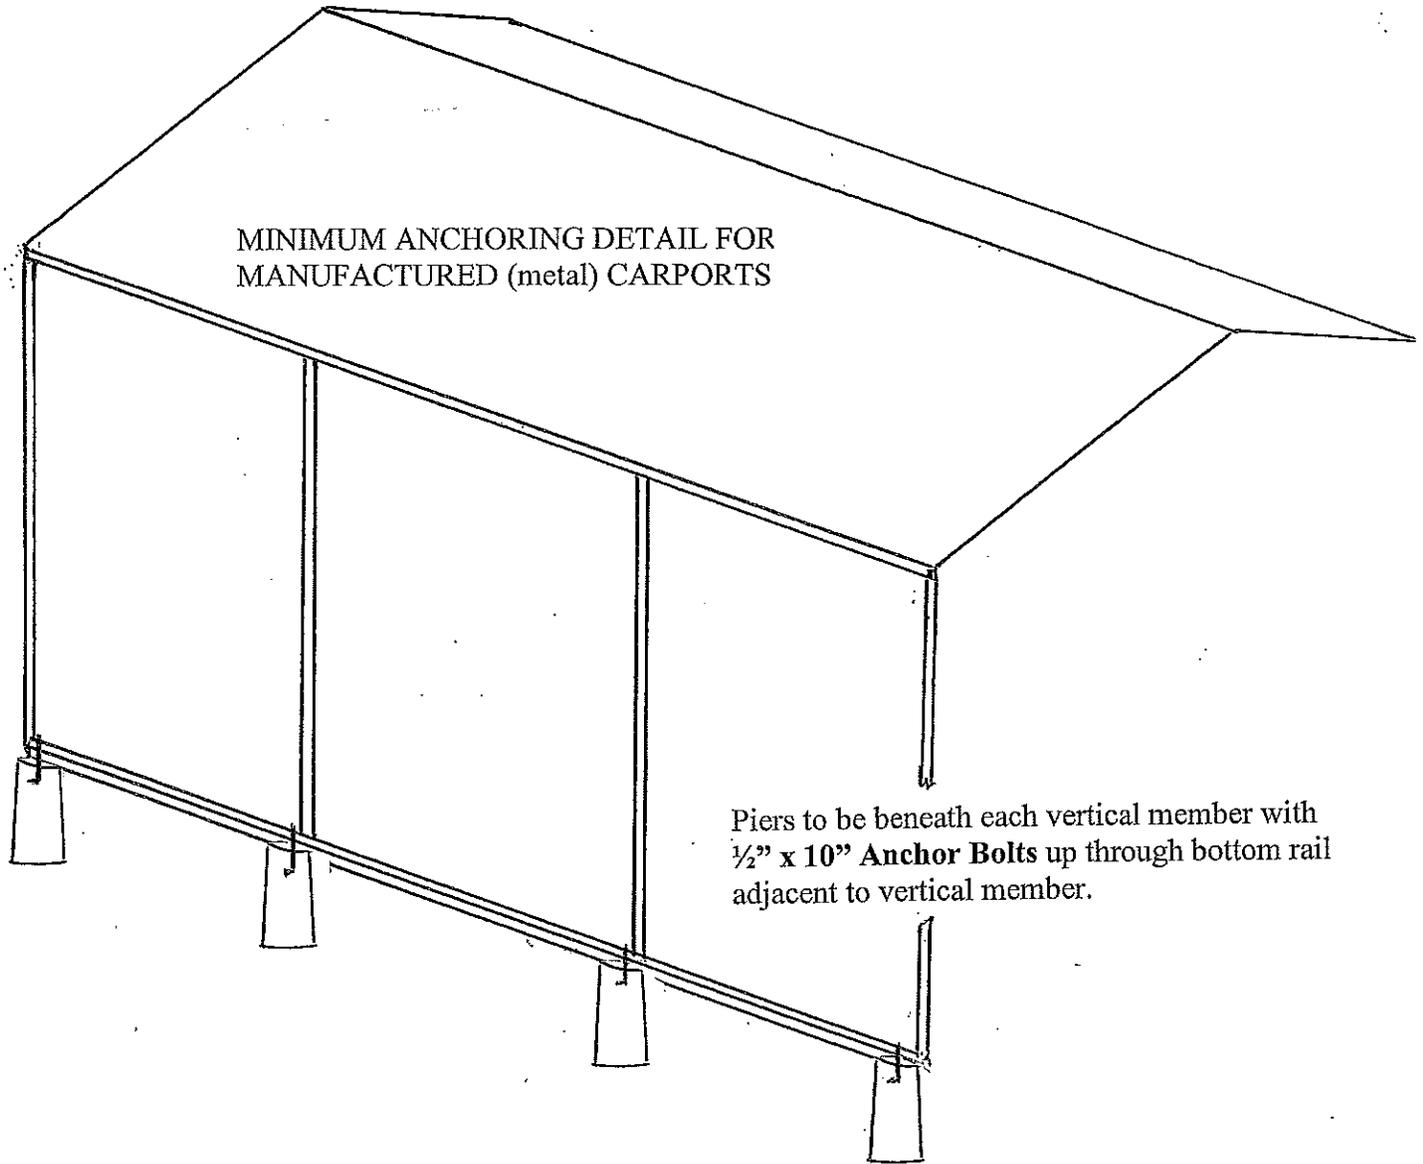

Piers to be beneath each vertical member with  $\frac{1}{2}$ " x 10" **Anchor Bolts** up through bottom rail adjacent to vertical member.

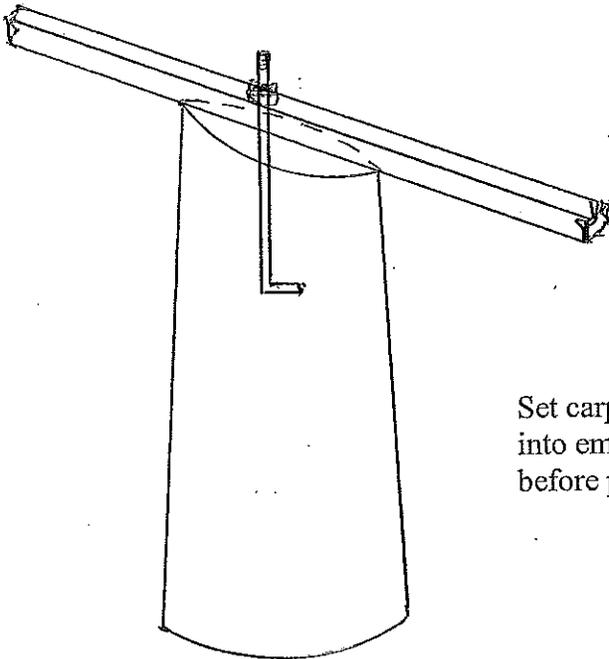

Holes for piers to be 6"-8" diameter at the top and belled out to be approximately 10" diameter at the bottom; depth of hole to be 18".

Set carport in place with the anchor bolts dangling into empty holes. Call for inspection at this time before placing concrete.